


Indicative Quarry Concept Design

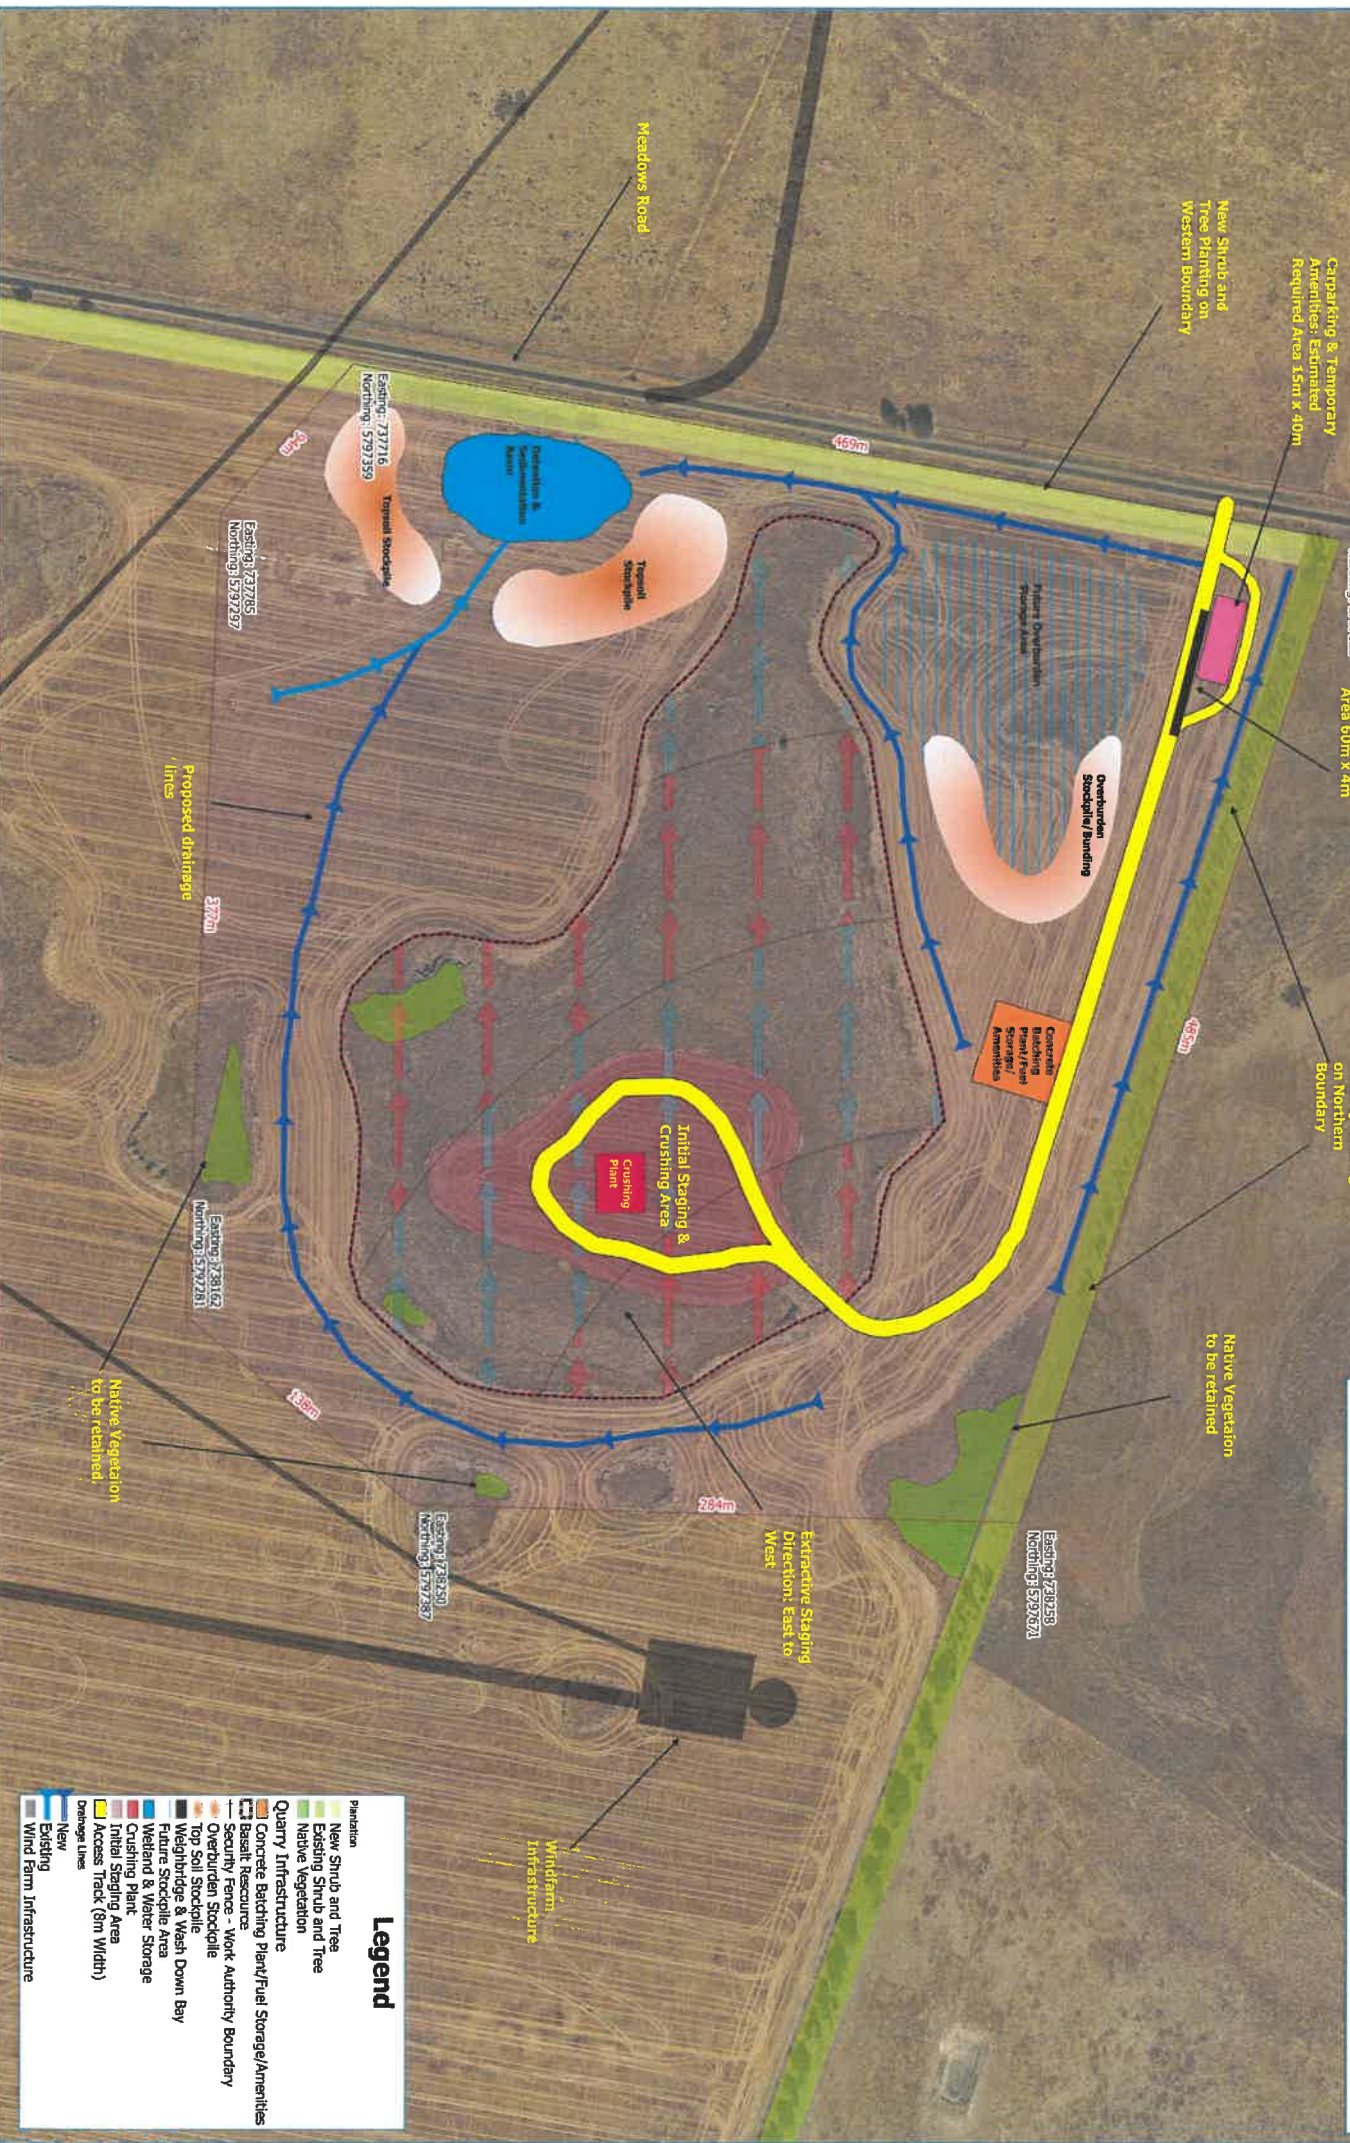

Legend

- Plantation
- New Shrub and Tree
- Existing Shrub and Tree
- Native Vegetation
- Quarry Infrastructure**
- Concrete Batching Plant/Fuel Storage/Amenities
- Basalt Resources
- Security Fence - Work Authority Boundary
- Overburden Stockpile
- Top Soil Stockpile
- Weighbridge & Wash Down Bay
- Future Stockpile Area
- Wetland & Water Storage
- Crushing Plant
- Initial Staging Area
- Access Track (8m Width)
- Drainage Lines
- New
- Existing
- Wind Farm Infrastructure



File: 11000 - Quarry Concept Design - 01.dwg
 Date: 11/20/2024
 Time: 10:13:00
 User: JAC